


FIRST FLOOR


GROUND FLOOR
access from street level

LOWER GROUND FLOOR

CELLAR
access from garden level

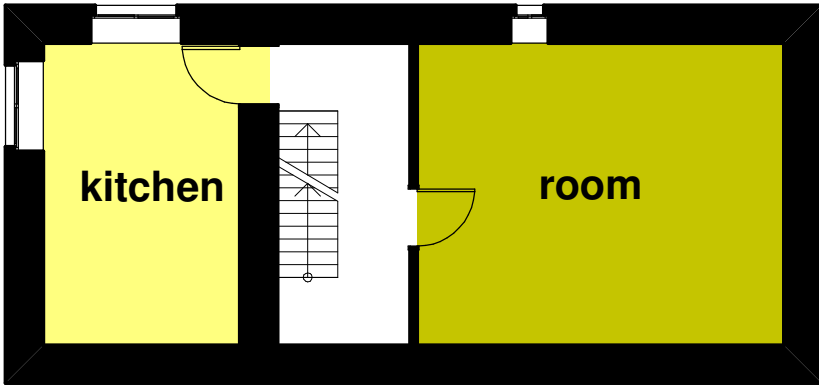


Existing lower ground floor plan

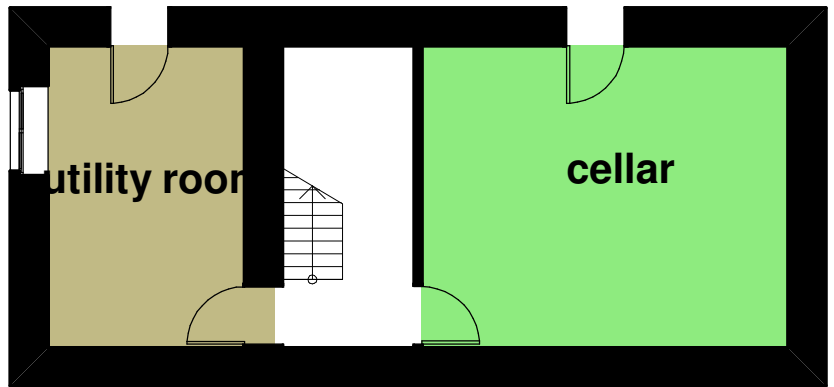

Existing cellar floor plan

Property Casa Coggiola a Lu Monferrato	Drawing Title Existing Ground and First floor plan	Drawing Number Cog/ex/02	Scale 1:100@A4
---	--	------------------------------------	--------------------------

 info@latoca.co.uk

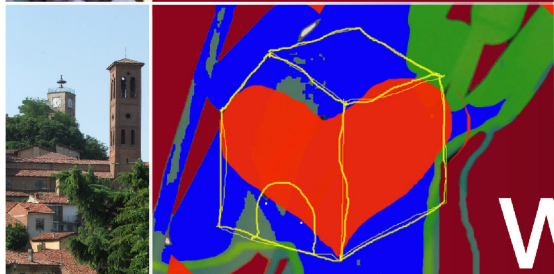

www.latoca.co.uk