


FIRST FLOOR


GROUND FLOOR
access from street level

LOWER GROUND FLOOR

CELLAR
access from garden level

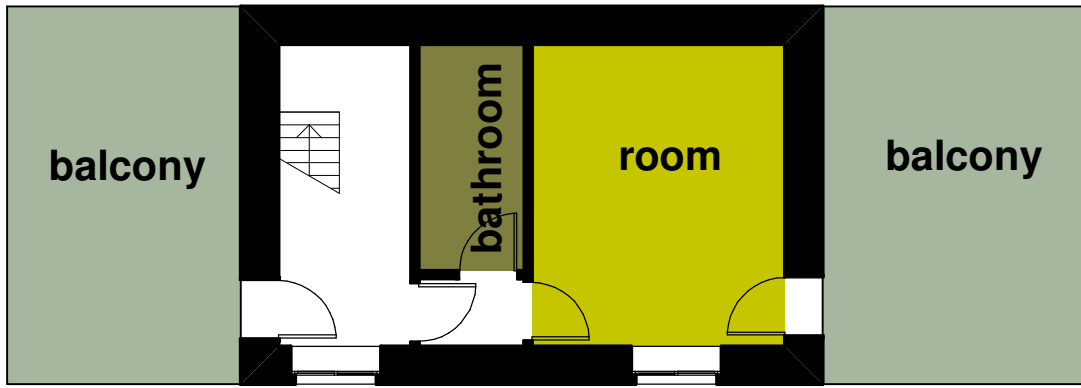

Existing first floor plan

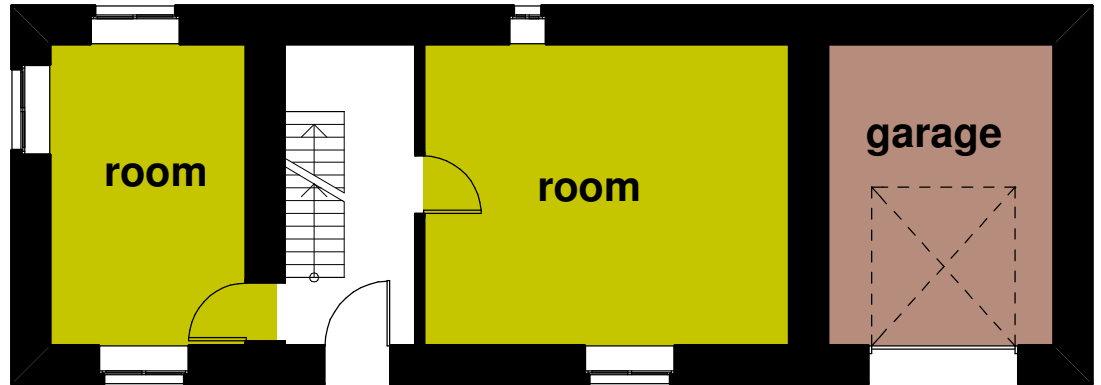


Existing ground floor plan

<p>Property Casa Coggiola a Lu Monferrato</p>	<p>Drawing Title Existing Ground and First floor plan</p>	<p>Drawing Number Cog/ex/02</p>	<p>Scale 1:100@A4</p>
--	--	--	----------------------------------



info@latoca.co.uk

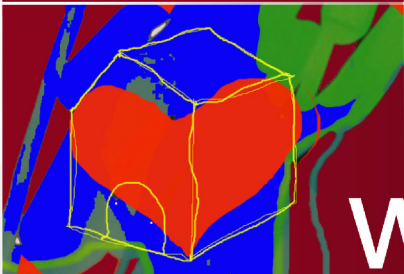

www.latoca.co.uk