


Existing Second Floor Plan 1:200

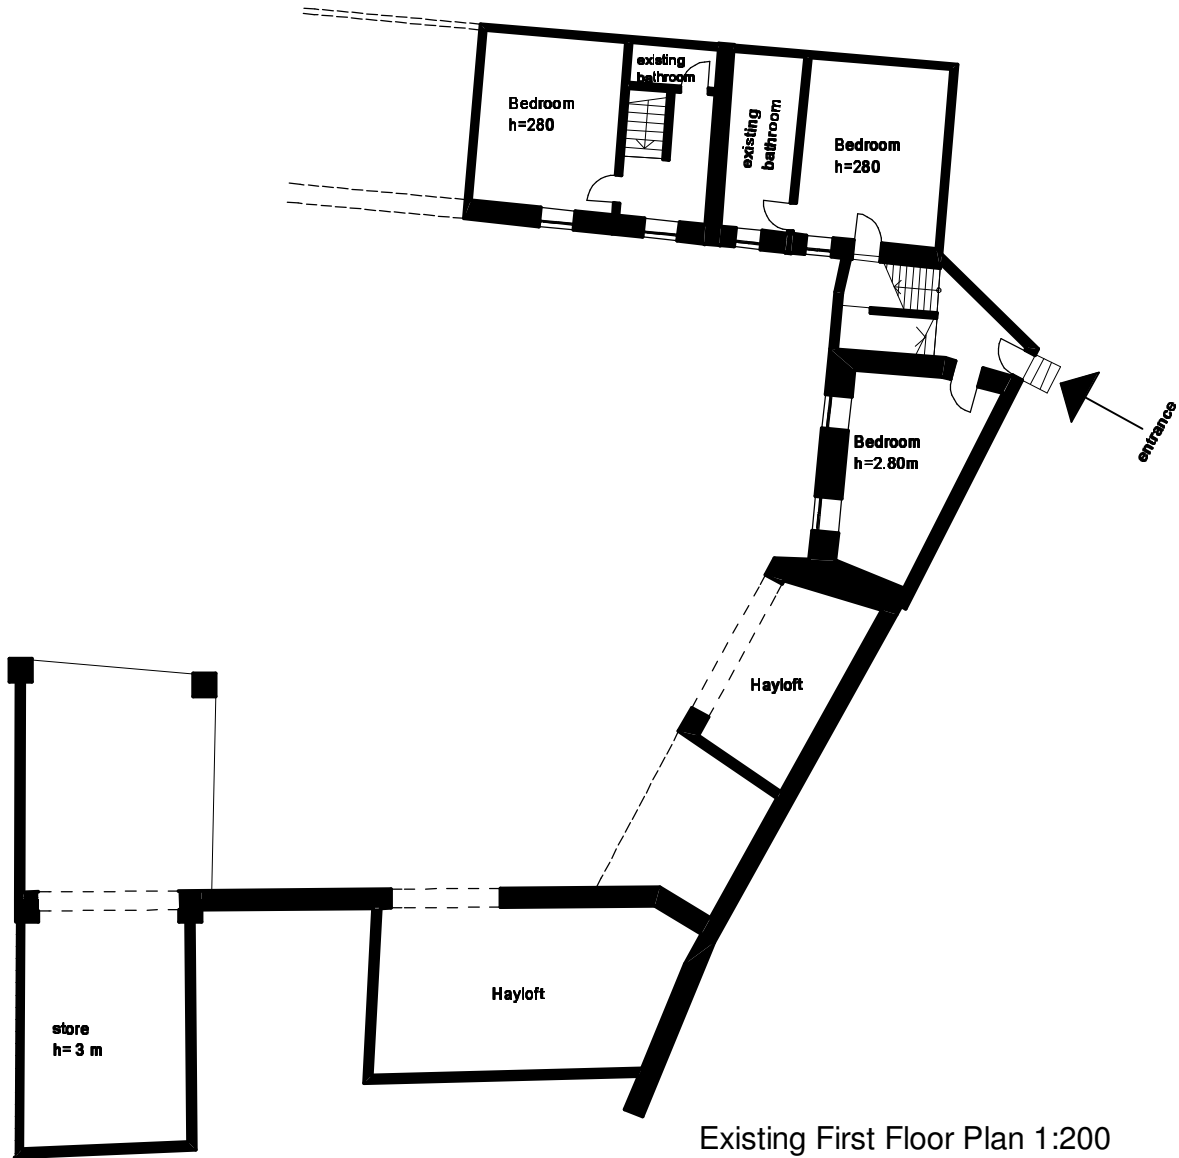


Existing First Floor Plan 1:200

Property Casa Peracchio a Fubine	Drawing Title Existing First and Second Floor Plans	Drawing Number Per/ex/03	Scale 1:200@A4
---	---	------------------------------------	--------------------------



info@latoca.co.uk

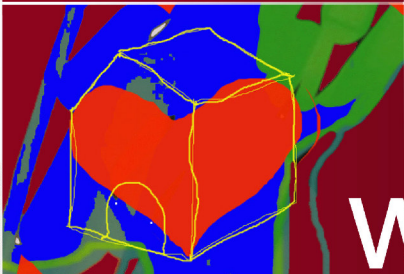

www.latoca.co.uk